

GROUND FLOOR PLAN

AREA STATEMENT OF GROUND FLOOR

LEGEND	INDIVIDUAL AREA IN SQ.FT.
1) CLERICAL OFFICE	268.27
2) PRINCIPAL	125.28
3) ANTI CHAMBER	109.50
4) STORE ROOM	144.44
5) CLASS ROOM - 01	725.82
6) CLASS ROOM - 02	796.14
7) MOOT COURT HALL	322.43
8) LOCAL AID	660.23
9) COMPUTER LAB	186.59
10) ACCOUNTANT	112.94

Scale: 1:100
 Proposed interior layout plan of S LAW COLLEGE at Karad, dist. saara

GROUND FLOOR	
DATE	14/02/2013
SCALE	1/80
DRAWN BY	MOHAN PATIL
CHECKED BY	MOHAN PATIL
DESIGNED BY	MOHAN PATIL


MOHAN PATIL & ASSOCIATES.
 ARCHITECT & INTERIOR DESIGNERS
 310, Deception tower, 3rd floor, Sheer city park, Shivajinagar, Pune.
 Phone/Fax : 020-24231944, Email : mohan.patil@moanpatil.com
 Web : www.moanpatil.com
 Mob No : 9822445785, 9822441131

Handwritten notes:
 1100 copy
 I/C Principal
 Mohan Patil
 MOHAN PATIL & ASSOCIATES
 MOHAN PATIL & ASSOCIATES

08

osed interior layout plan of
LAW COLLEGE at Karad, dist. sagara

FIRST FLOOR LAYOUT PLAN

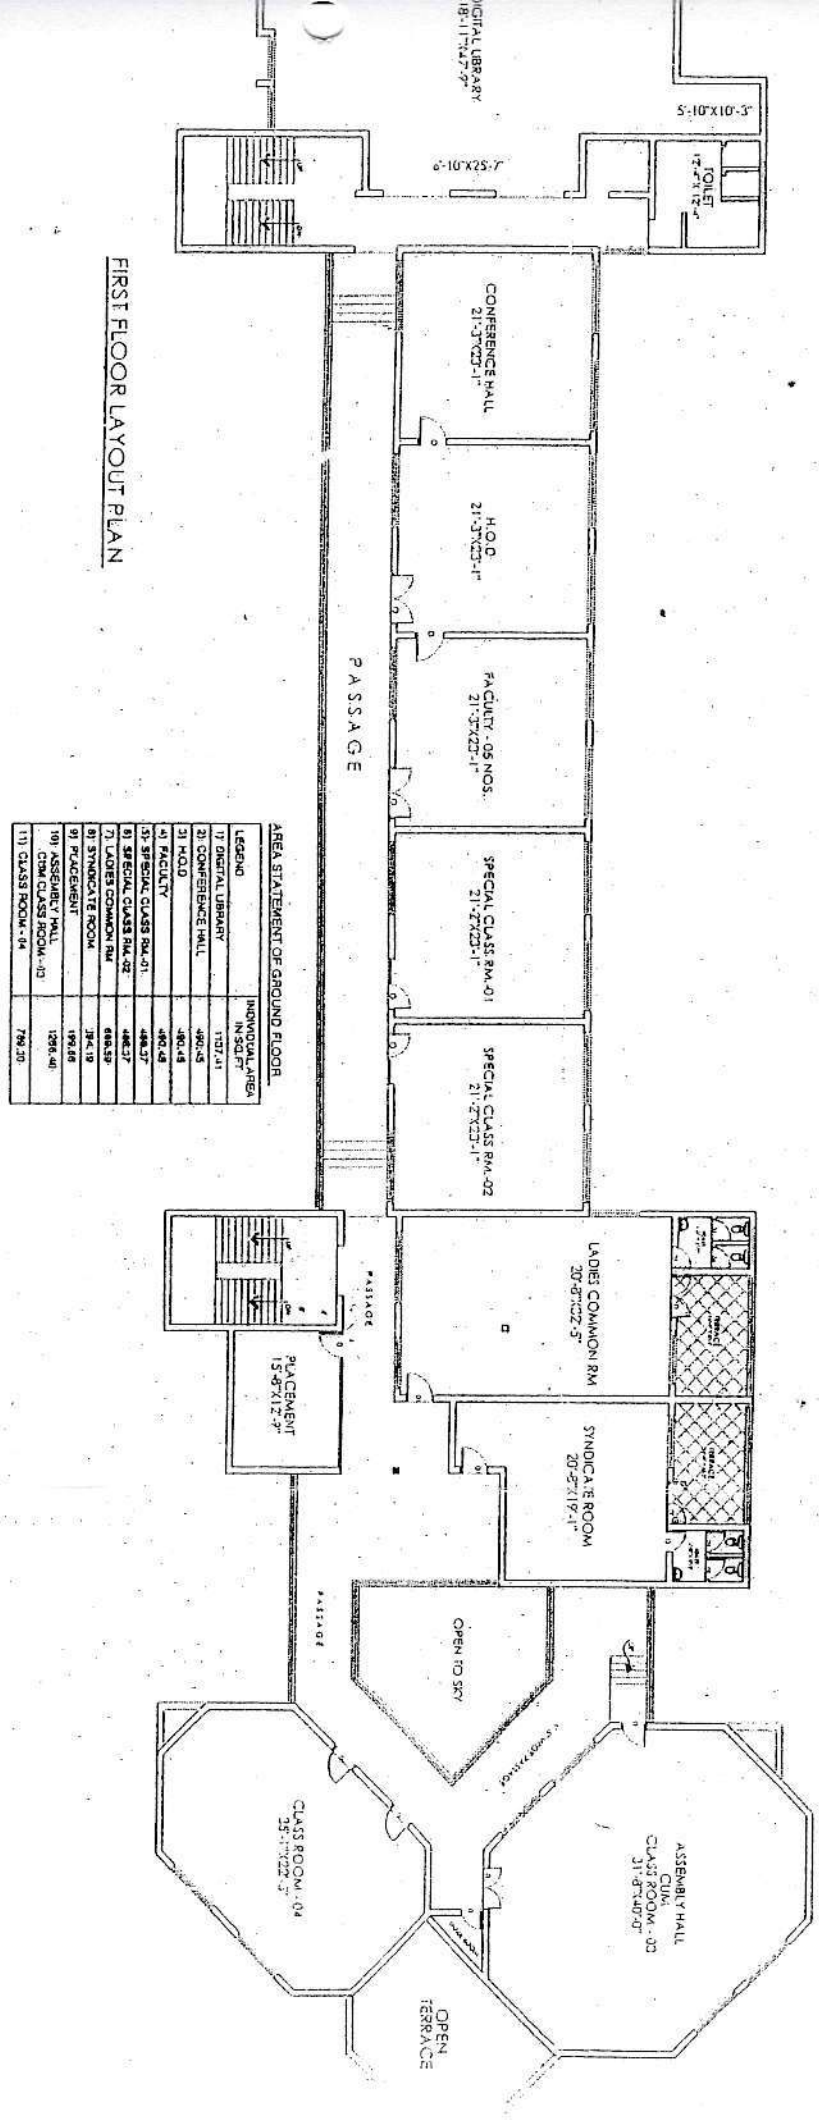

AREA STATEMENT OF GROUND FLOOR


LEGEND	INDIVIDUAL AREA IN SQ. FT.
1) DIGITAL LIBRARY	1132.41
2) CONFERENCE HALL	496.45
3) H.O.D	496.45
4) FACULTY	496.45
5) SPECIAL CLASS RM.-01	496.37
6) SPECIAL CLASS RM.-02	496.37
7) LADIES COMMON RM	688.59
8) SYNDICATE ROOM	394.19
9) PLACEMENT	194.89
10) ASSEMBLY HALL	1296.40
11) CLASS ROOM-04	728.30

1st Floor

DATE	05/02/2013
SCALE	As Shown
DRAWN BY	Mahesh
CHECKED BY	Mahesh

MOHAN PATIL & ASSOCIATES.
ARCHITECT & INTERIOR DESIGNERS
210, Deccan Tower, 3rd floor, Near City Plaza, Shivajinagar, Pune.
Phone No : 020-25231996, 020-25231997, 020-25231998
Fax No : 020-25231995, 020-25231996, 020-25231997, 020-25231998

I/C Principal
Bhisham Vasudevan's
VACHANTRUDU CONSULTING

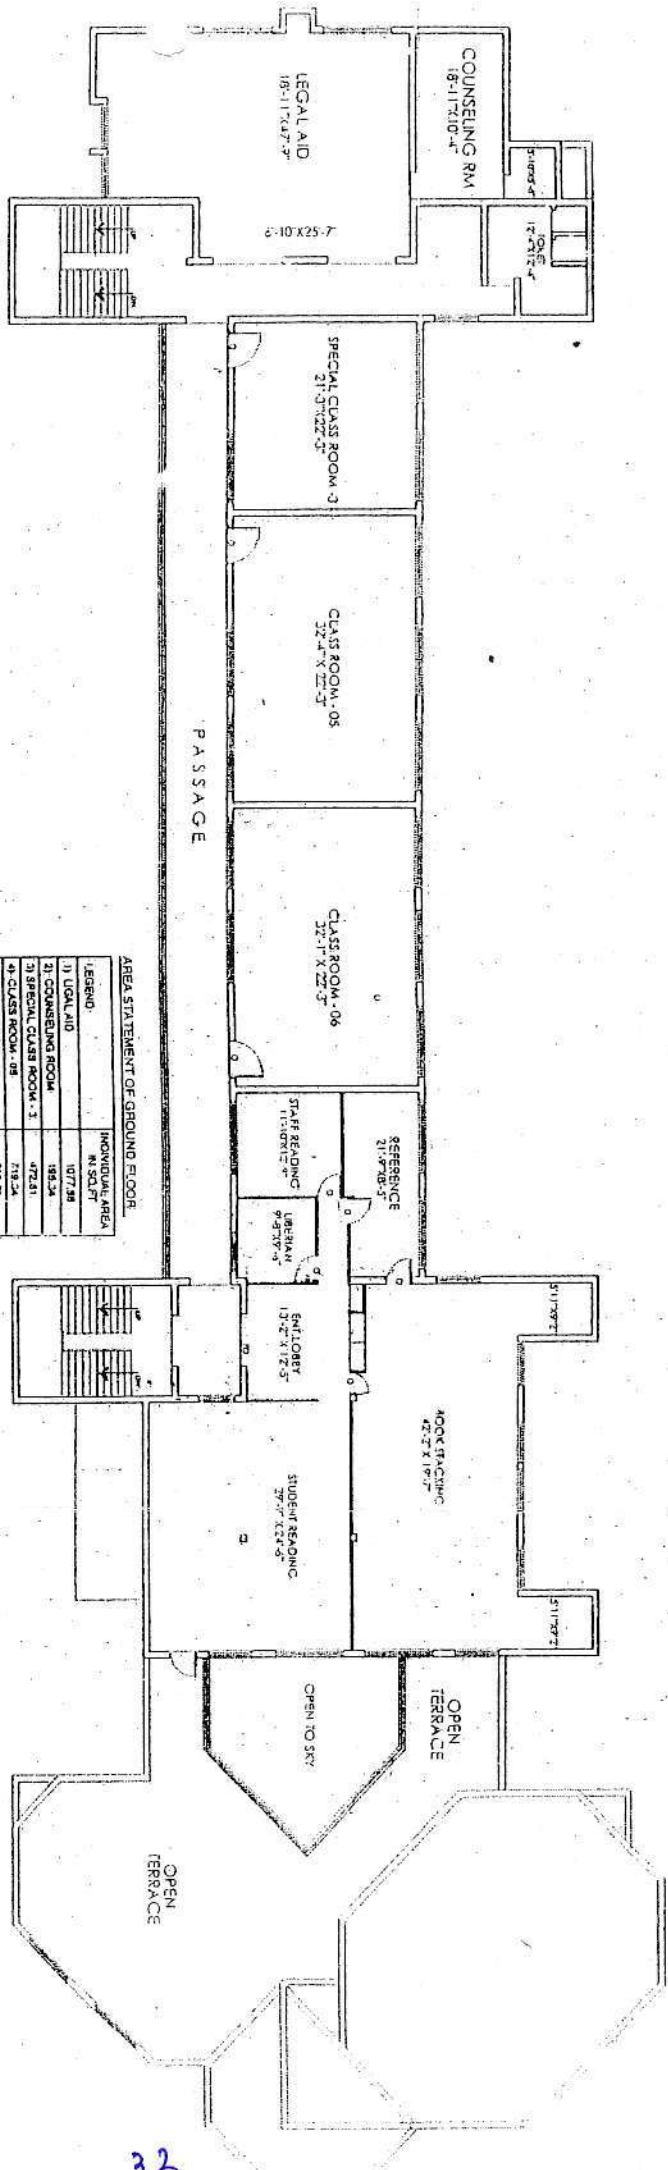

SECOND FLOOR LAYOUT PLAN

AREA STATEMENT OF GROUND FLOOR

LEGEND	INDIVIDUAL AREA IN SQ.FT
1) LEGAL AID	1077.28
2) COUNSELING ROOM	184.24
3) SPECIAL CLASS ROOM - 3	472.81
4) CLASS ROOM - 05	713.78
5) CLASS ROOM - 06	713.78
6) LIBRARY	2142.18


Project :-
Proposed interior layout plan of
VVS LAW COLLEGE at Karad, dist. saara

2nd Floor
DATE: 06/02/2013
SCALE: AS SHOWN
DESIGN BY: Mohan Patil

MOHAN PATIL & ASSOCIATES
ARCHITECT & INTERIOR DESIGNERS
310, Decision Tower, 3rd floor, Nand city prime, Bidwe road, Pune-411004
Phone / Fax : 020-24231004, Email : m.patil@mohtil.com
cell no : 9822248978 9892241151 2

83

I/C Principal
Rishabh Vajpayanti
VVS LAW COLLEGE
KARAD

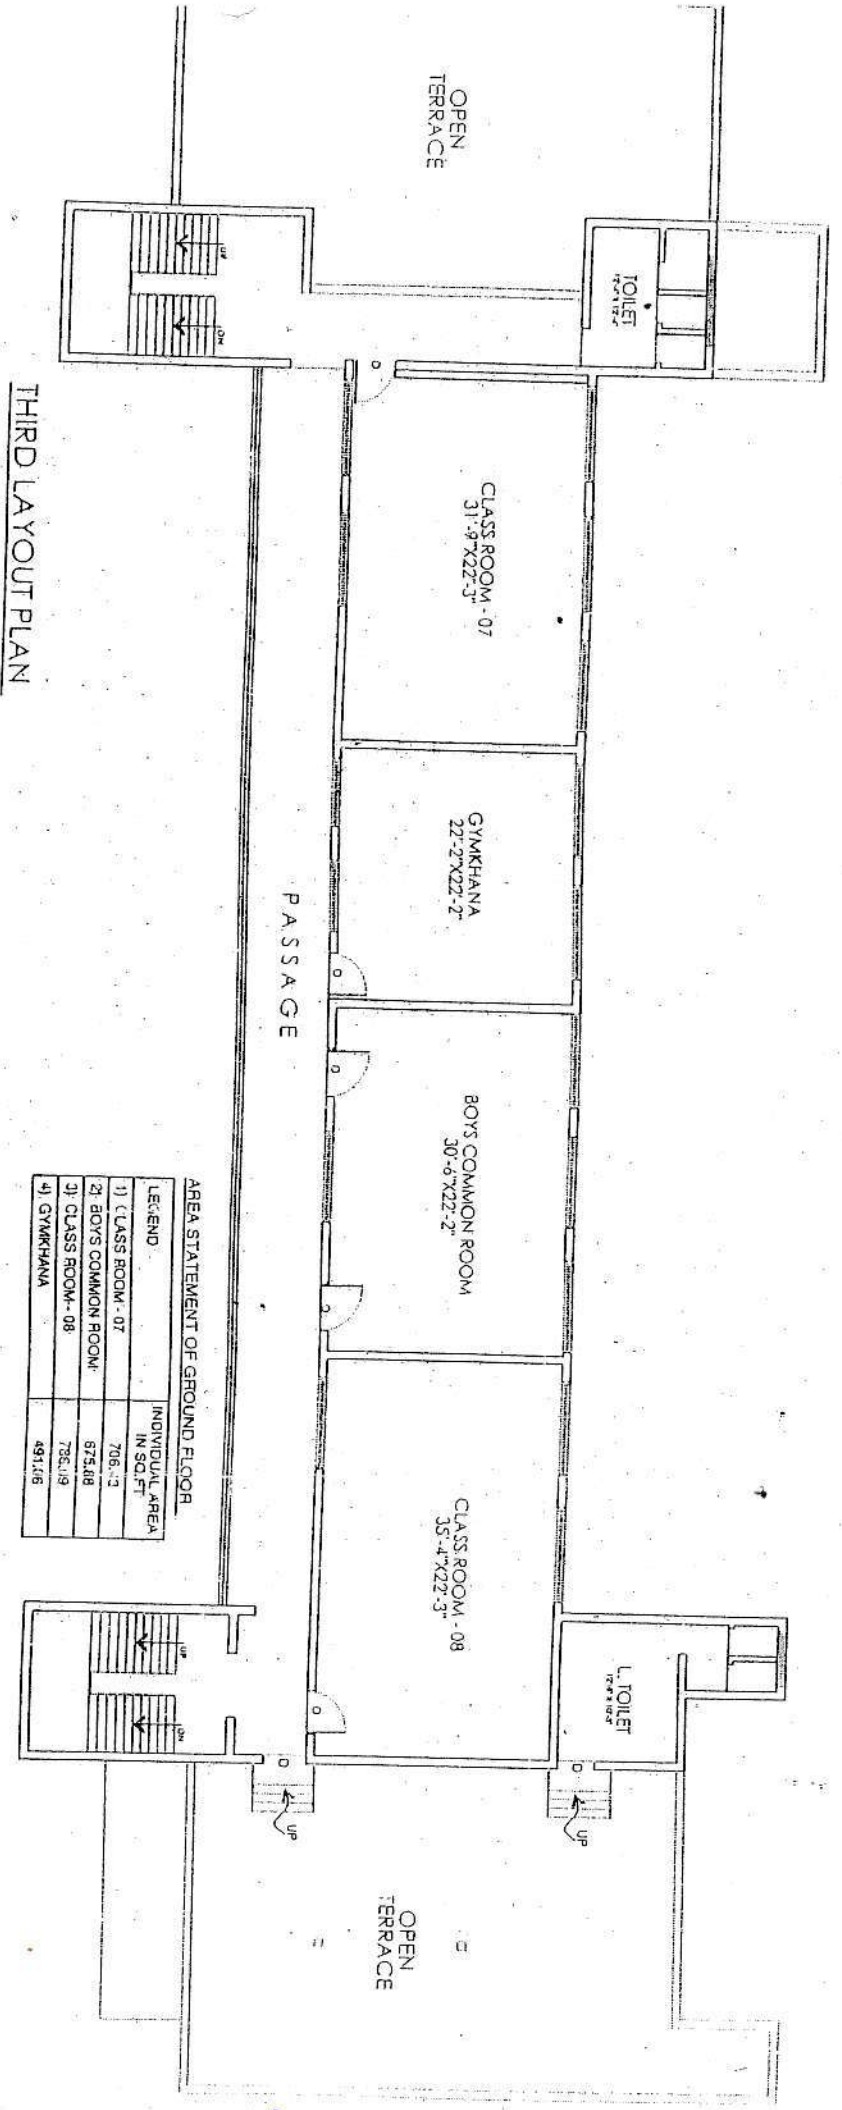

THIRD LAYOUT PLAN

AREA STATEMENT OF GROUND FLOOR

LEGEND	INDIVIDUAL AREA IN SQ. FT.
1) CLASS ROOM - 07	706.12
2) BOYS COMMON ROOM	675.88
3) CLASS ROOM - 08	786.19
4) GYMKHANA	491.06

3rd Floor	
DATE	06.02.2013
SCALE	AS SHOWN
DES. NO.	---
DESIGN BY	Moham

used interior layout plan of LAW COLLEGE at karad, dist. saara

84

Moham Patil
 I/C Principal
 Bharati Vidyapeeth's
 KARAD CHAWI LAW COLLEGE
 KARAD.

MOHAN PATIL & ASSOCIATES.
 ARCHITECT & INTERIOR DESIGNERS.
 310, Decision tower, 3rd floor, Near city pride, Bidweadi, pune-37
 phone./fax : 020-24231894, Email : ar_moham@rediffmail.com
 cell no : 9 8 2 2 4 3 6 7 9 5 9 8 2 2 4 1 1 5 1 2


Auditorium



Class Room 2



Class Room 3

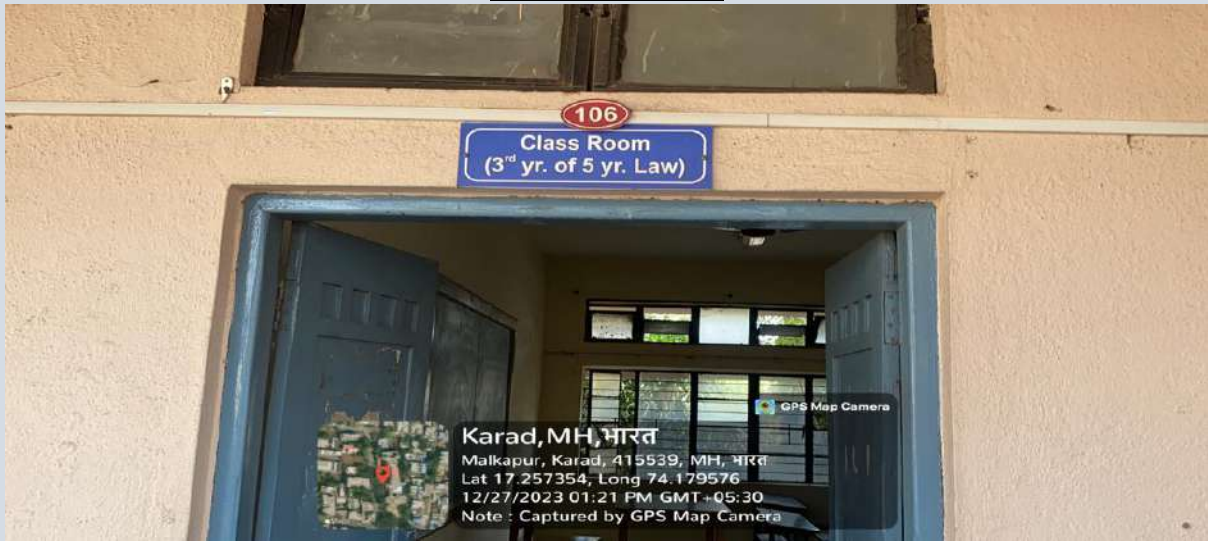

Class Room 4



Computer Lab



Karad, MH, भारत


Malkapur, Karad, 415539, MH, भारत

Lat 17.257735, Long 74.179516


12/27/2023 01:15 PM GMT+05:30

Note : Captured by GPS Map Camera

Conference Hall

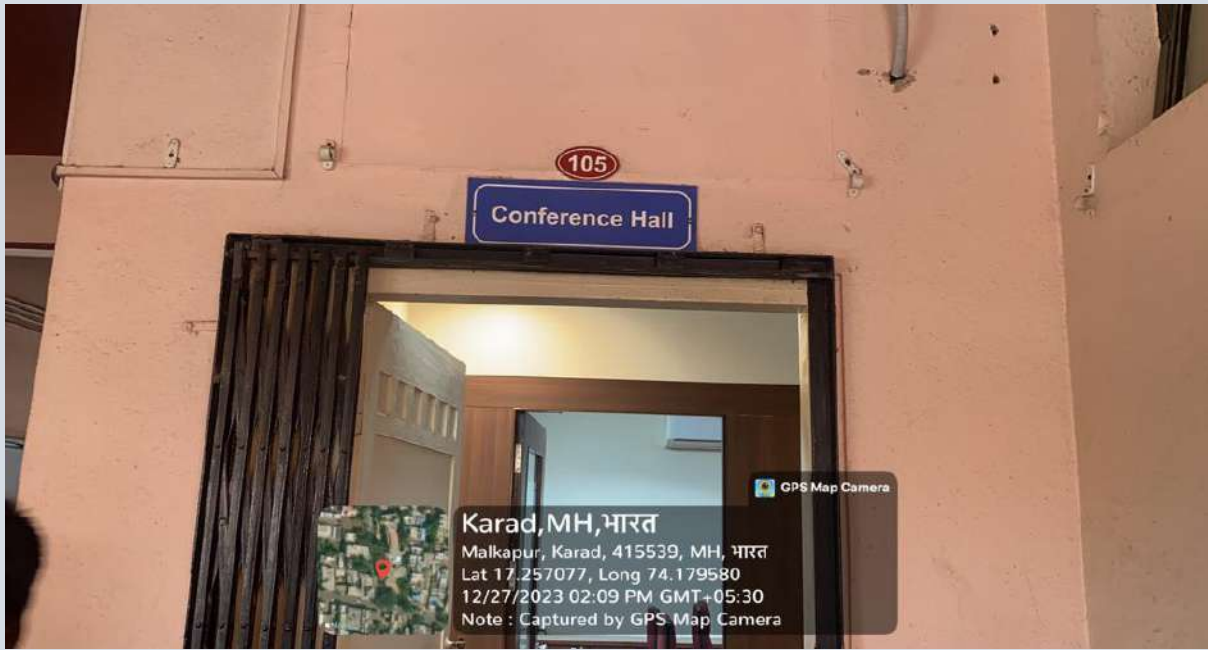



Examination Cell

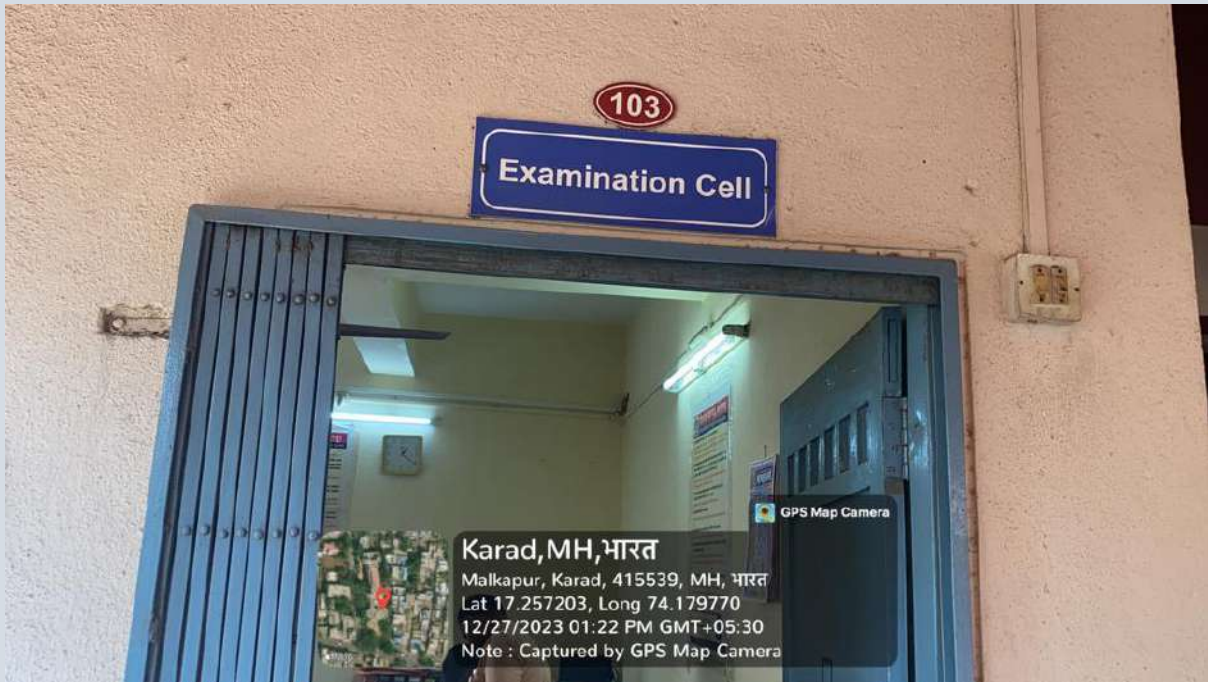

First Floor View



Girls Common Room

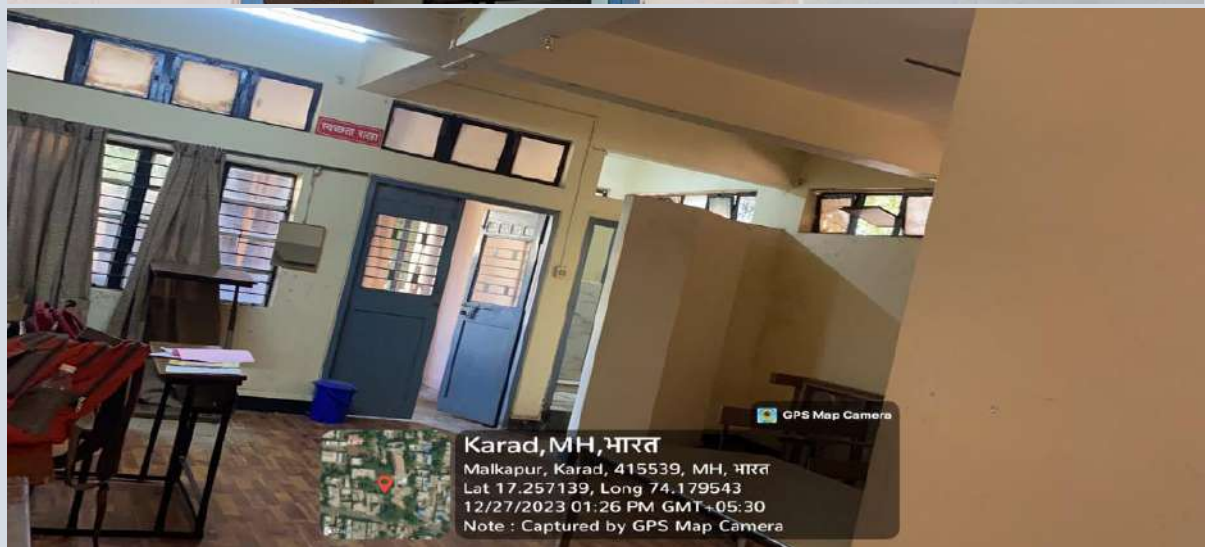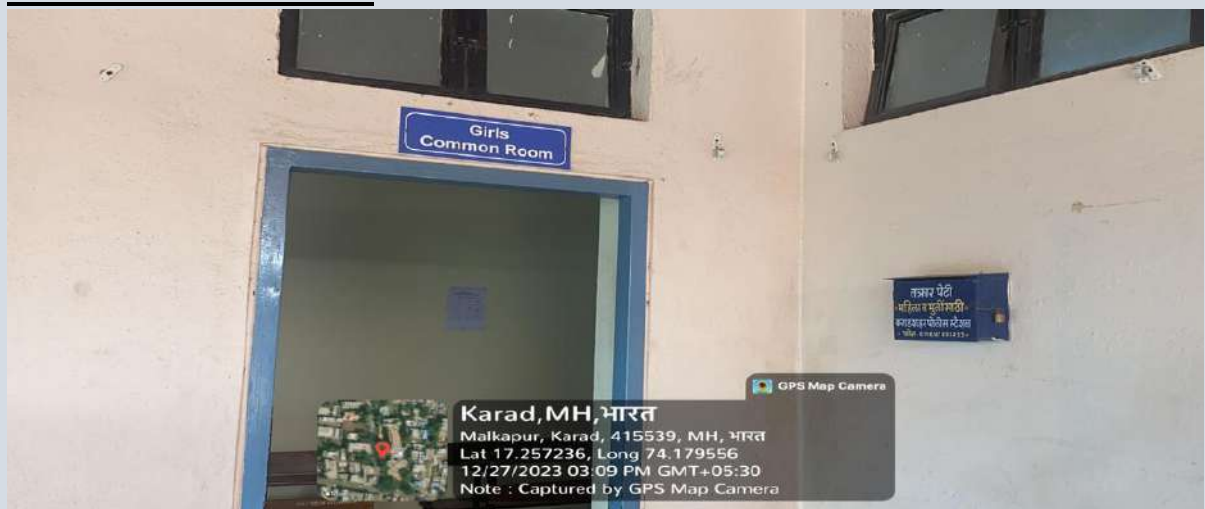

GYMKHANA



Staff Toilet



Staff Room



Ground Floor



Administrative Office



Class Room 1





College Fornt View



Parking



MOOT COURT HALL

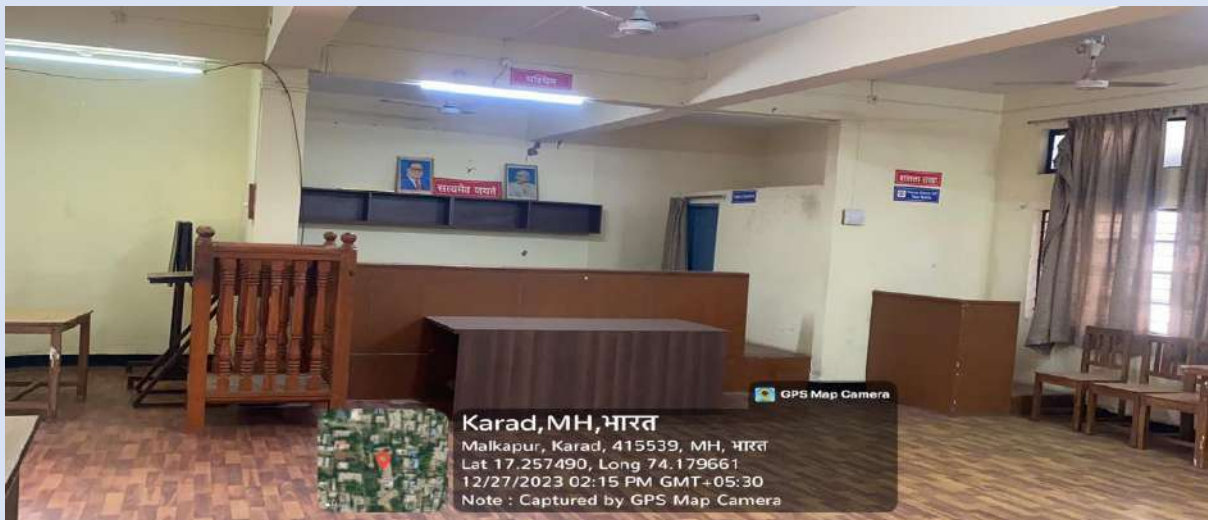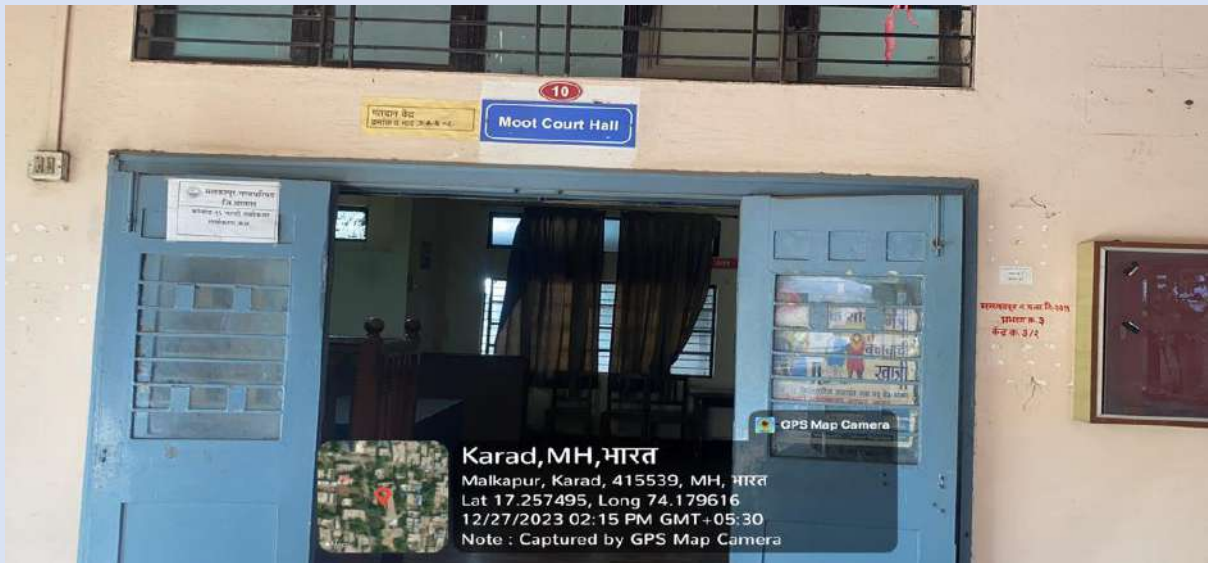


Principal's Cabin




Boys Common Room



Toilet

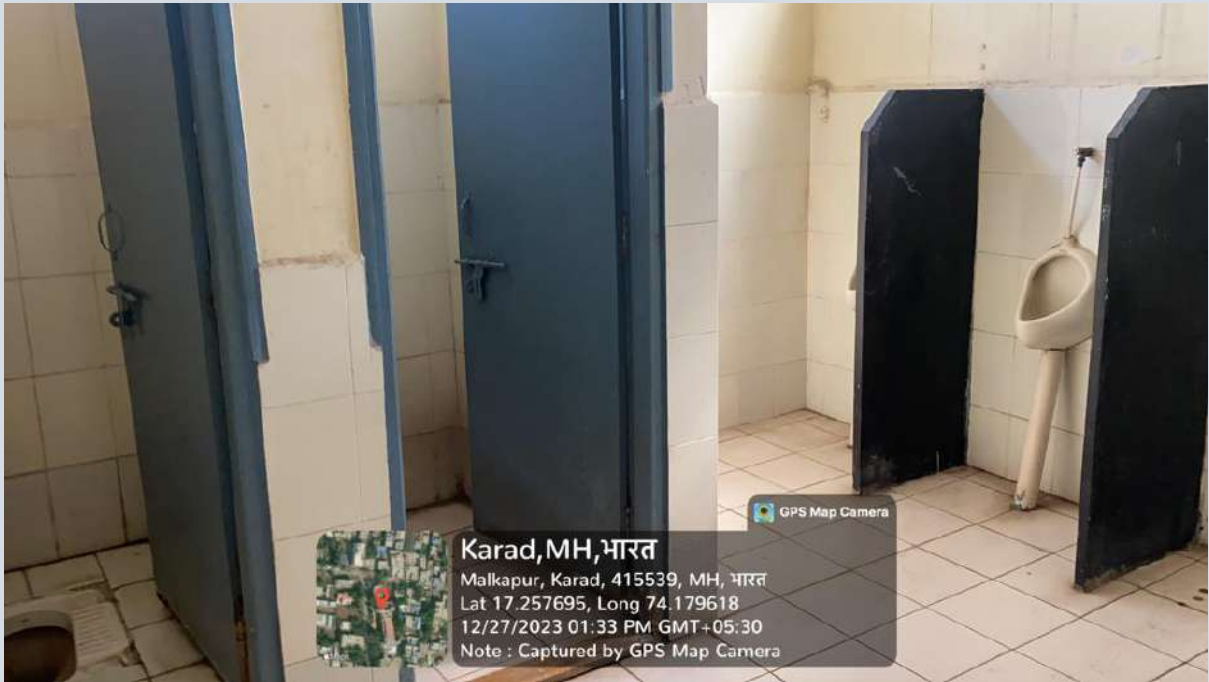

Class Room 5

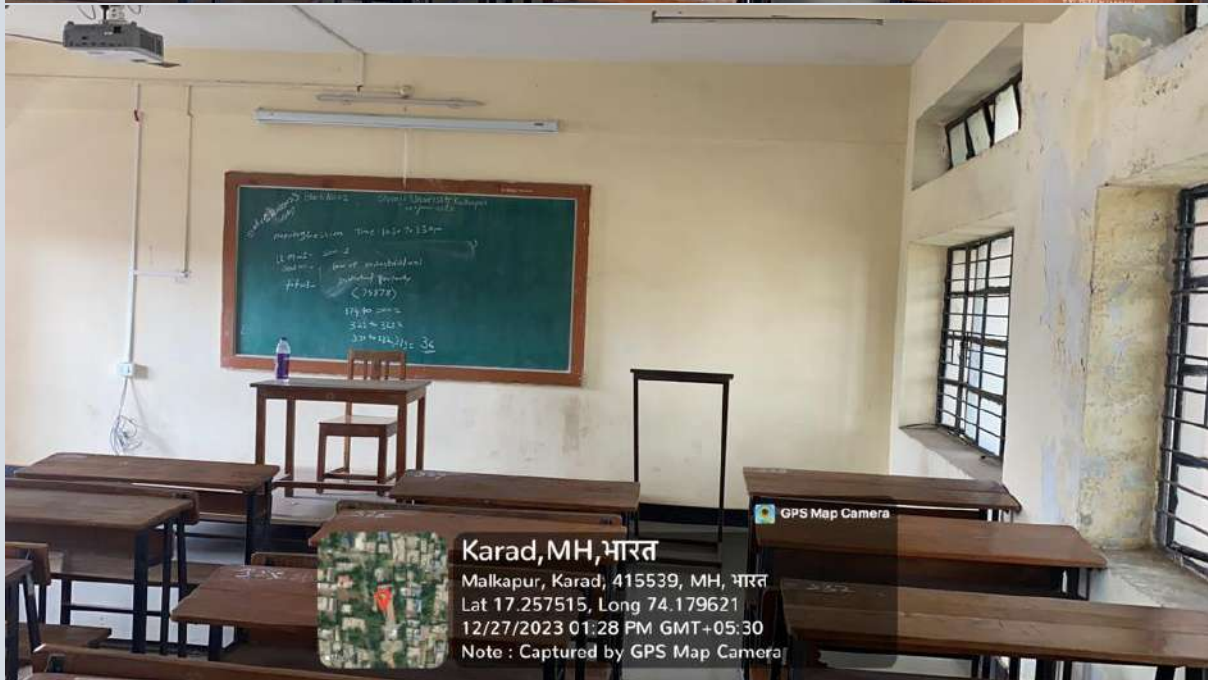

Class Room 6



Library



Latitude: 17.257229
Longitude: 74.179705
Altitude: 227.6±34 m
Accuracy: 32.3 m
Time: 12-28-2023 09:21
Note: Library of
Bharati Vidyapeeth's Yashwantrao Chavan Law College Karad

Powered by NoteCam

Boys Reading Room



Latitude: 17.257289
Longitude: 74.179557
Elevation: 304.55±3 m
Accuracy: 62.2 m
Time: 12-28-2023 09:23
Note: Library of
Bharati Vidyapeeth's Yashwantrao Chavan Law College Karad

Powered by NoteCam

Girls Reading Room




Digital Library



Books Stack Room



Second Floor View

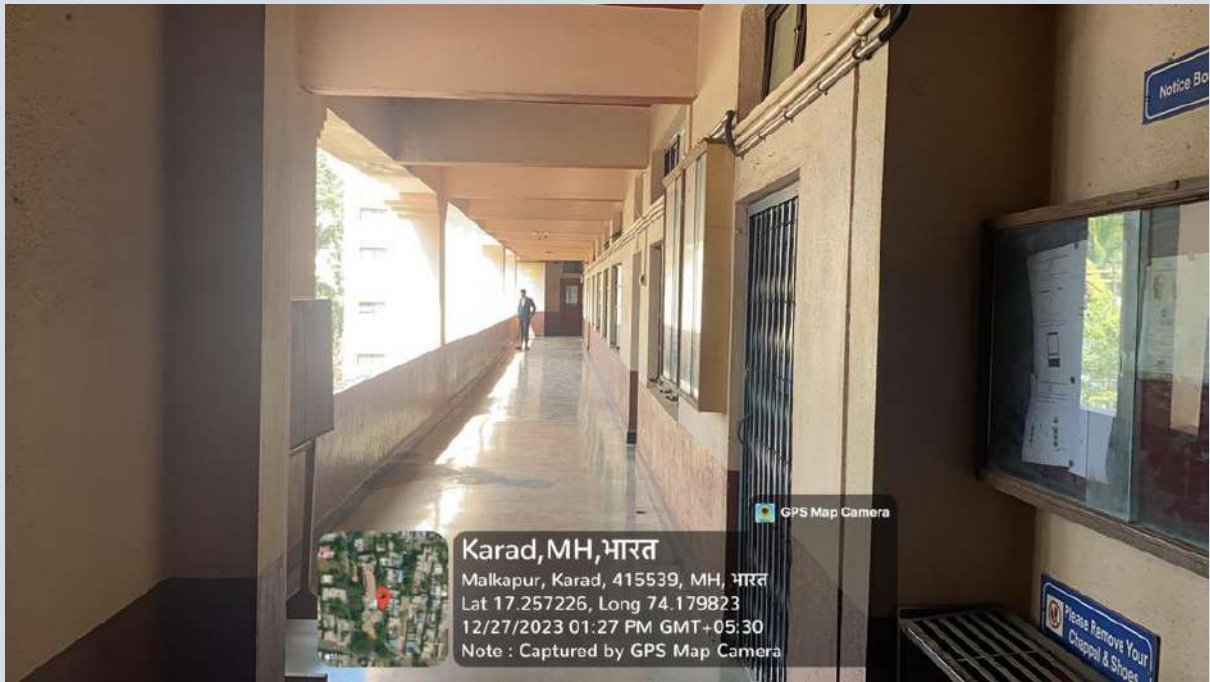

Class Room 7



Sport Room



Class Room 8



Third Floor View

