

" Social Transformation Through Dynamic Education "

Bharati Vidyapeeth's

## YASHWANTRAO CHAVAN LAW COLLEGE, KARAD

(Affiliated to Shivaji University, Kolhapur & Recognised by the Bar Council of India, New Delhi)

( NAAC 'B++' Grade)

PUNE-BANGALORE ROAD, MALKAPUR, KARAD - 415 539

Phone : (02164) 242165

E-mail : [yclc@bharativedyapeeth.edu](mailto:yclc@bharativedyapeeth.edu)

Website : <http://yclc.bharativedyapeeth.edu>



Founder & Chancellor:

**Dr. Patangrao Kadam**

M.A., LL.B., Ph.D.

I/C Principal

**Shri. Satish Hanmantrao Mane**

B.Com, MBA, LL.M, NET (LAW)

Ref. No. BV/YCLCK / /

Date : / /


### 4.1.1: *The institution has adequate infrastructure facilities for*

- teaching - learning. viz., classrooms, laboratories,*
- ICT enabled facilities such as smart classes, LMS etc.*
- Facilities for cultural and sports activities, yoga centre, games (indoor and outdoor) gymnasium, auditorium etc.*

Bharati Vidyapeeth's Yashwantrao Chavan Law College in Malkapur, Karad, located in the rural expanse of Karad Taluka, Maharashtra, is a proud constituent of Bharati Vidyapeeth, Pune. Our institution boasts comprehensive physical infrastructure and educational facilities, featuring regular classrooms, smart classrooms, ICT-equipped teaching spaces, a well-equipped computer lab, reading rooms, a language lab, and an extensive library. These amenities cater to the needs of our various courses, including LL. B-3 years, B.A.LL. B-5 years, and LL.M-2 years. Additionally, we offer separate washroom facilities for both genders on every floor, along with dedicated common areas for male and female students.



*[Signature]*  
I/C Principal  
Bharati Vidyapeeth's  
Yashwantrao Chavan Law College  
Karad

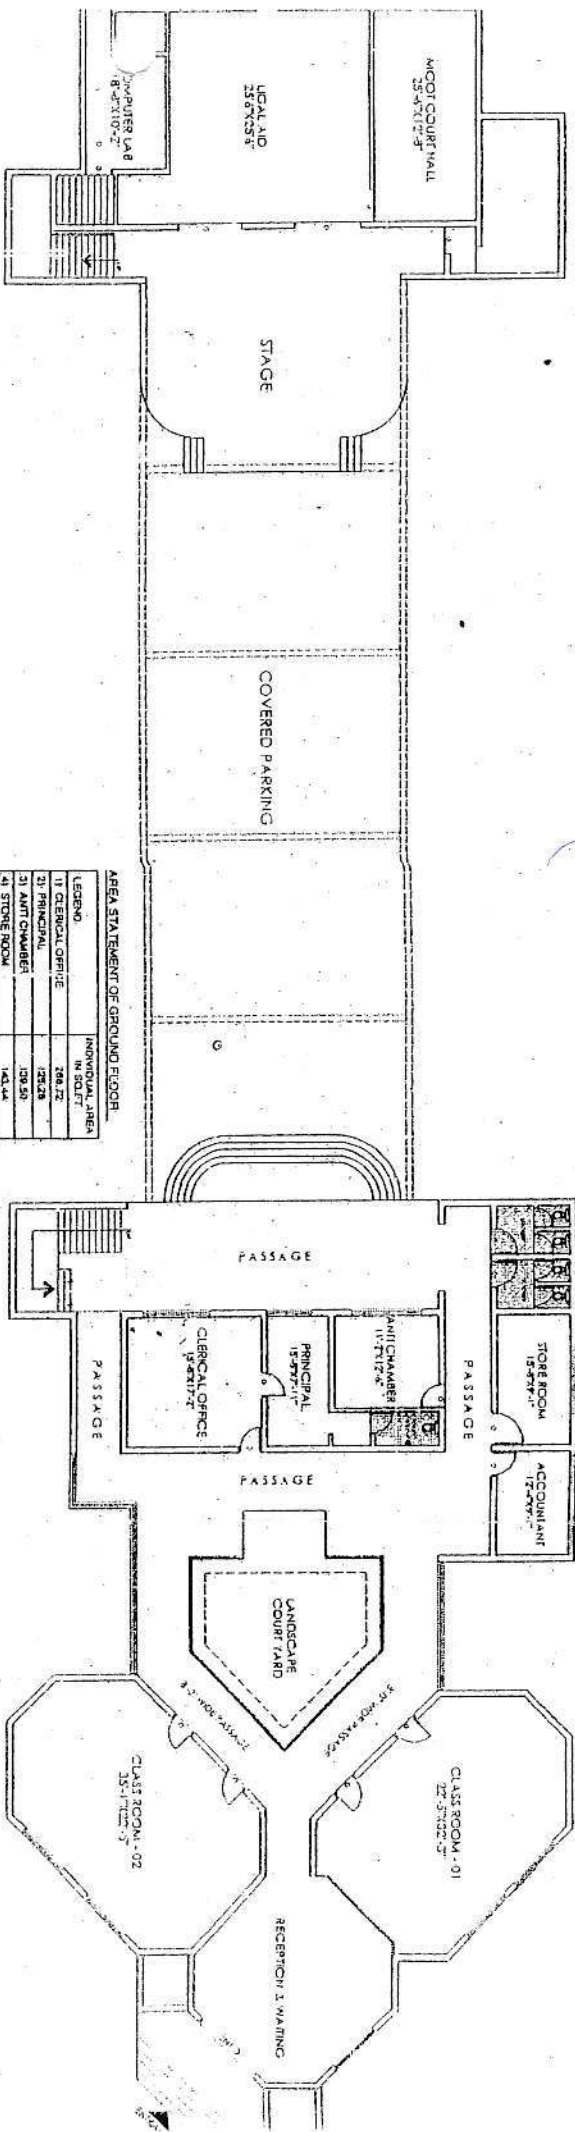

GROUND FLOOR PLAN

AREA STATEMENT OF GROUND FLOOR

LEGEND	INDIVIDUAL AREA IN SQ.FT.
1) CLERICAL OFFICE	268.27
2) PRINCIPAL	143.28
3) ANTI CHAMBER	143.50
4) STORE ROOM	143.44
5) CLASS ROOM - 01	725.82
6) CLASS ROOM - 02	786.14
7) MOOT COURT HALL	322.83
8) LOCAL AID	660.23
9) COMPUTER LAB	188.59
10) ACCOUNTANT	112.94

Scale: 1:100  
 Proposed interior layout plan of  
 LAW COLLEGE at Karad, dist. Saara

GROUND FLOOR		MOHAN PATIL & ASSOCIATES.	
DATE	14/02/2013	ARCHITECT & INTERIOR DESIGNERS	
SCALE	1/80	310, Deception tower, 3rd floor, Sheer city park, Shivajinagar, Pune.	
PROJECT NO.	1001	Phone/Whats : 020-24231964, Email : <a href="mailto:arc@moanpatil.com">arc@moanpatil.com</a>	
CONTRACT NO.	1001	MOB : 9822456785, 9822441131	

*Handwritten notes:*  
 1100 copy  
 I/C Principal  
 Mohan Patil & Associates  
 310, Deception tower, 3rd floor, Sheer city park, Shivajinagar, Pune.


08

osed interior layout plan of  
LAW COLLEGE at Karad, dist. sagara

FIRST FLOOR LAYOUT PLAN


AREA STATEMENT OF GROUND FLOOR

LEGEND	INDIVIDUAL AREA IN SQ. FT.
1) DIGITAL LIBRARY	1102.41
2) CONFERENCE HALL	490.45
3) H.O.D	490.45
4) FACULTY	490.45
5) SPECIAL CLASS RM.-01	490.45
6) SPECIAL CLASS RM.-02	490.45
7) LADIES COMMON RM	698.59
8) SYNDICATE ROOM	394.19
9) PLACEMENT	1296.40
10) ASSEMBLY HALL	1296.40
11) CLASS ROOM - 04	798.20

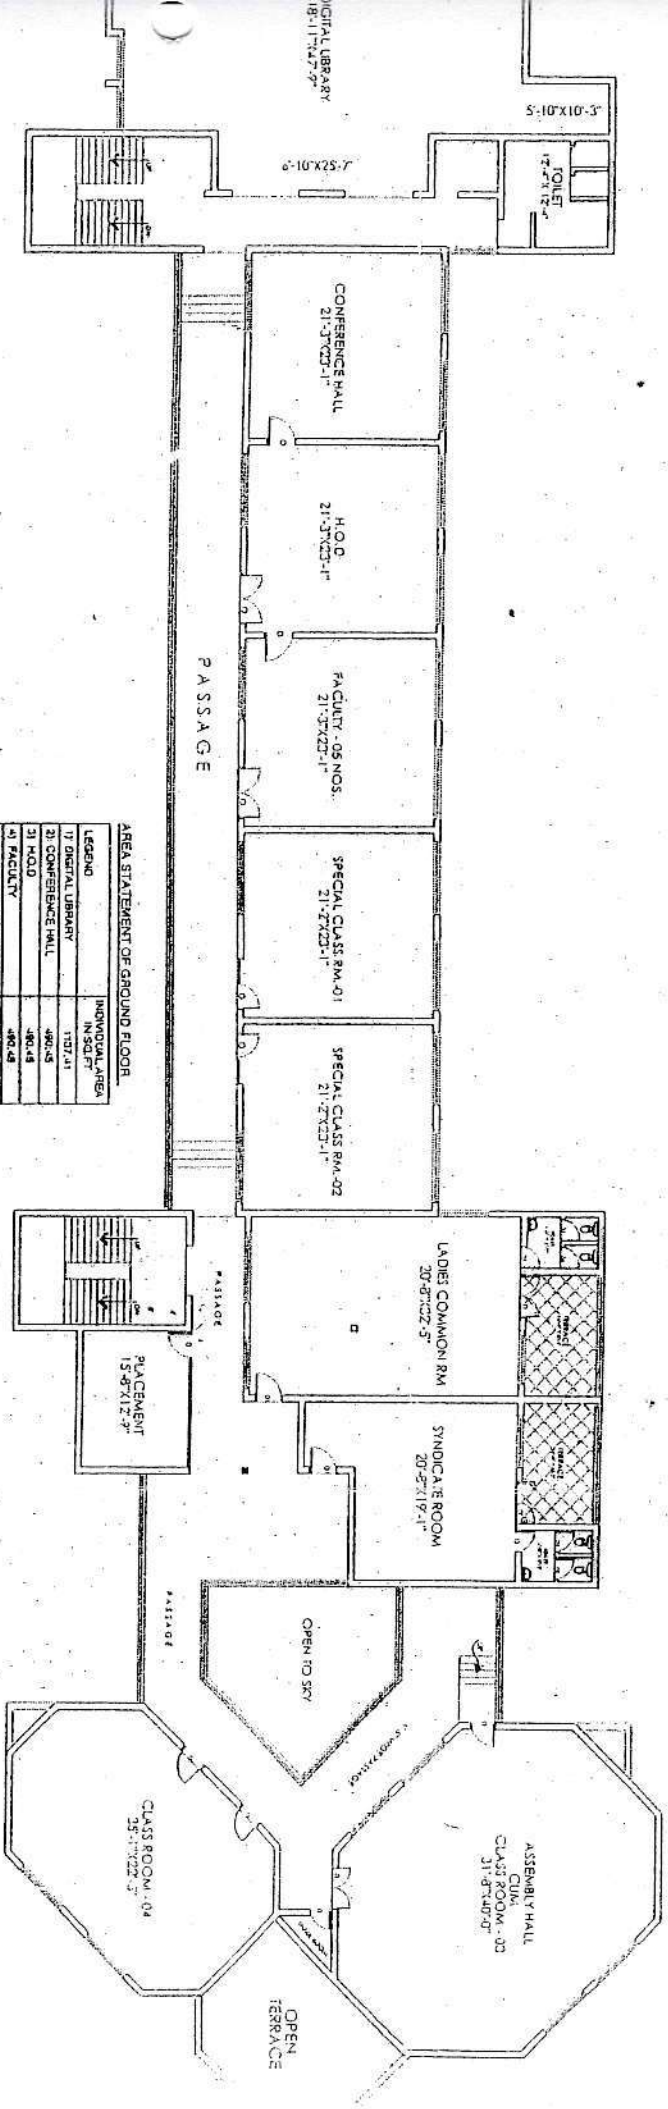

1st Floor  
DATE: 05/02/2013  
SCALE: AS SHOWN  
DESIGN BY: Mohan  
MOHAN PATIL & ASSOCIATES.  
ARCHITECT & INTERIOR DESIGNERS  
210, Deccan Tower, 2nd floor, Near City Plaza, Shivajinagar, Pune.  
Phone No: 91 20 2532 1000, 91 20 2532 1001  
Fax No: 91 20 2532 1002, 91 20 2532 1003  
E-mail: info@moohanpatil.com

I/C Principal  
Bhisham Vajjapour's  
Vajjapour's Construction Co. Pvt. Ltd.

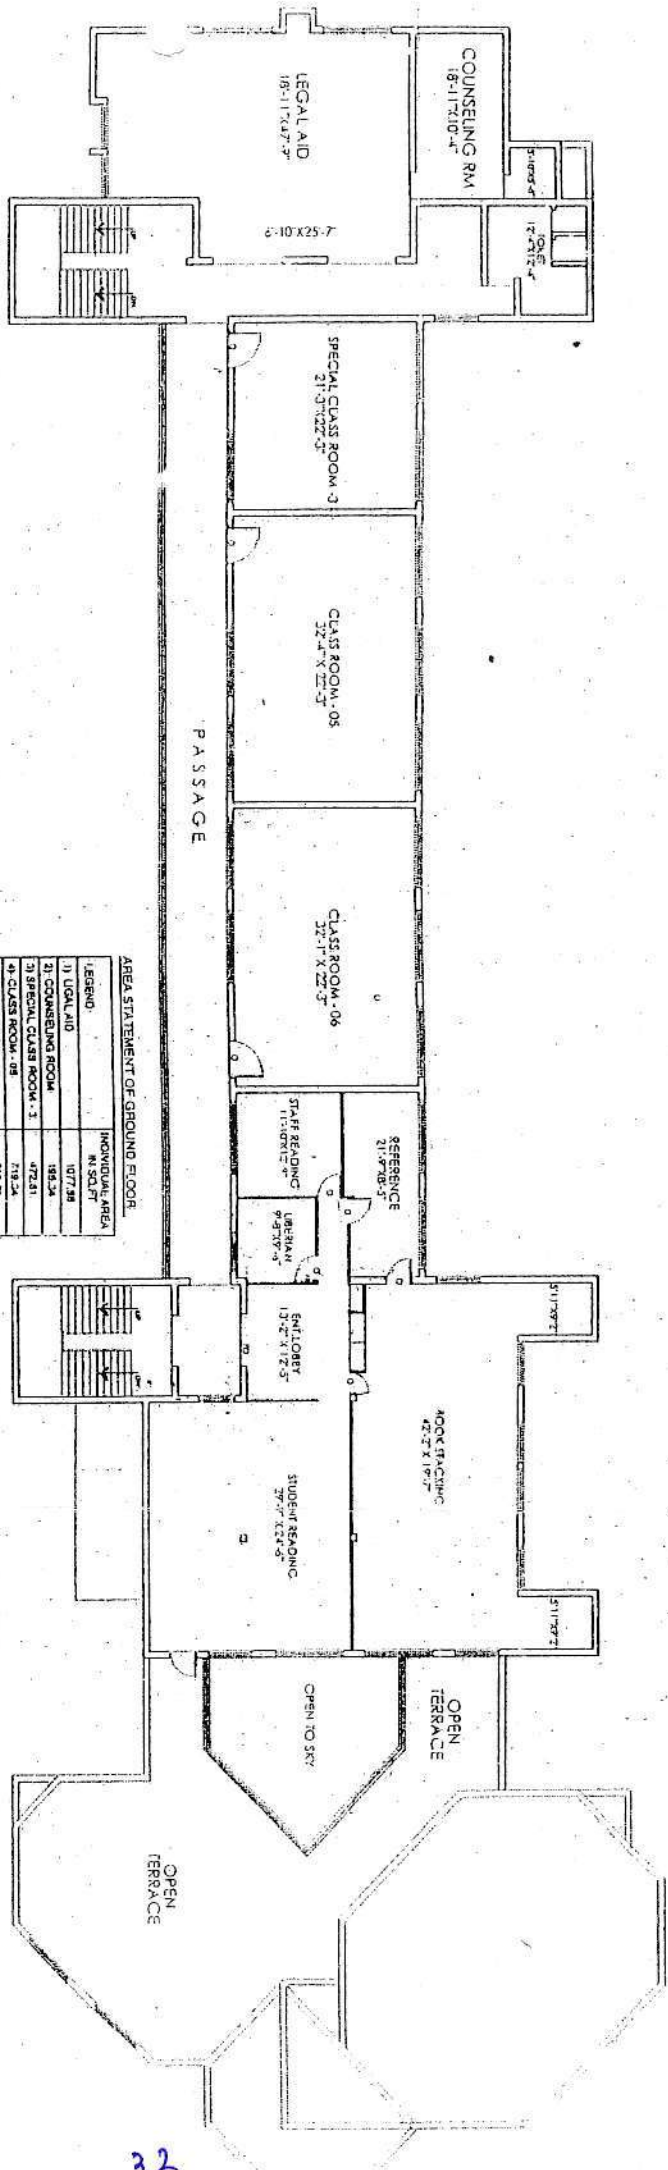

SECOND FLOOR LAYOUT PLAN

AREA STATEMENT OF GROUND FLOOR

LEGEND	INDIVIDUAL AREA IN SQ.FT
1) LEGAL AID	1077.28
2) COUNSELING ROOM	184.24
3) SPECIAL CLASS ROOM - 3	472.81
4) CLASS ROOM - 05	713.78
5) CLASS ROOM - 06	713.78
6) LIBRARY	2142.18


Project :-  
Proposed interior layout plan of  
VVS LAW COLLEGE at Karad, dist. saara

2nd Floor  
DATE: 06/02/2013  
SCALE: AS SHOWN  
DESIGN BY: Mohan Patil

MOHAN PATIL & ASSOCIATES  
ARCHITECT & INTERIOR DESIGNERS  
310, Decision Tower, 3rd floor, Nand city prime, Bidwe road, Pune-411004  
Phone / Fax : 922-34231004, Email : m.patil@mohtil.com  
Cell No : 9822241151, 9892241152

83

I/C Principal  
Rohit Vajpayanti  
VVS LAW COLLEGE  
KARAD

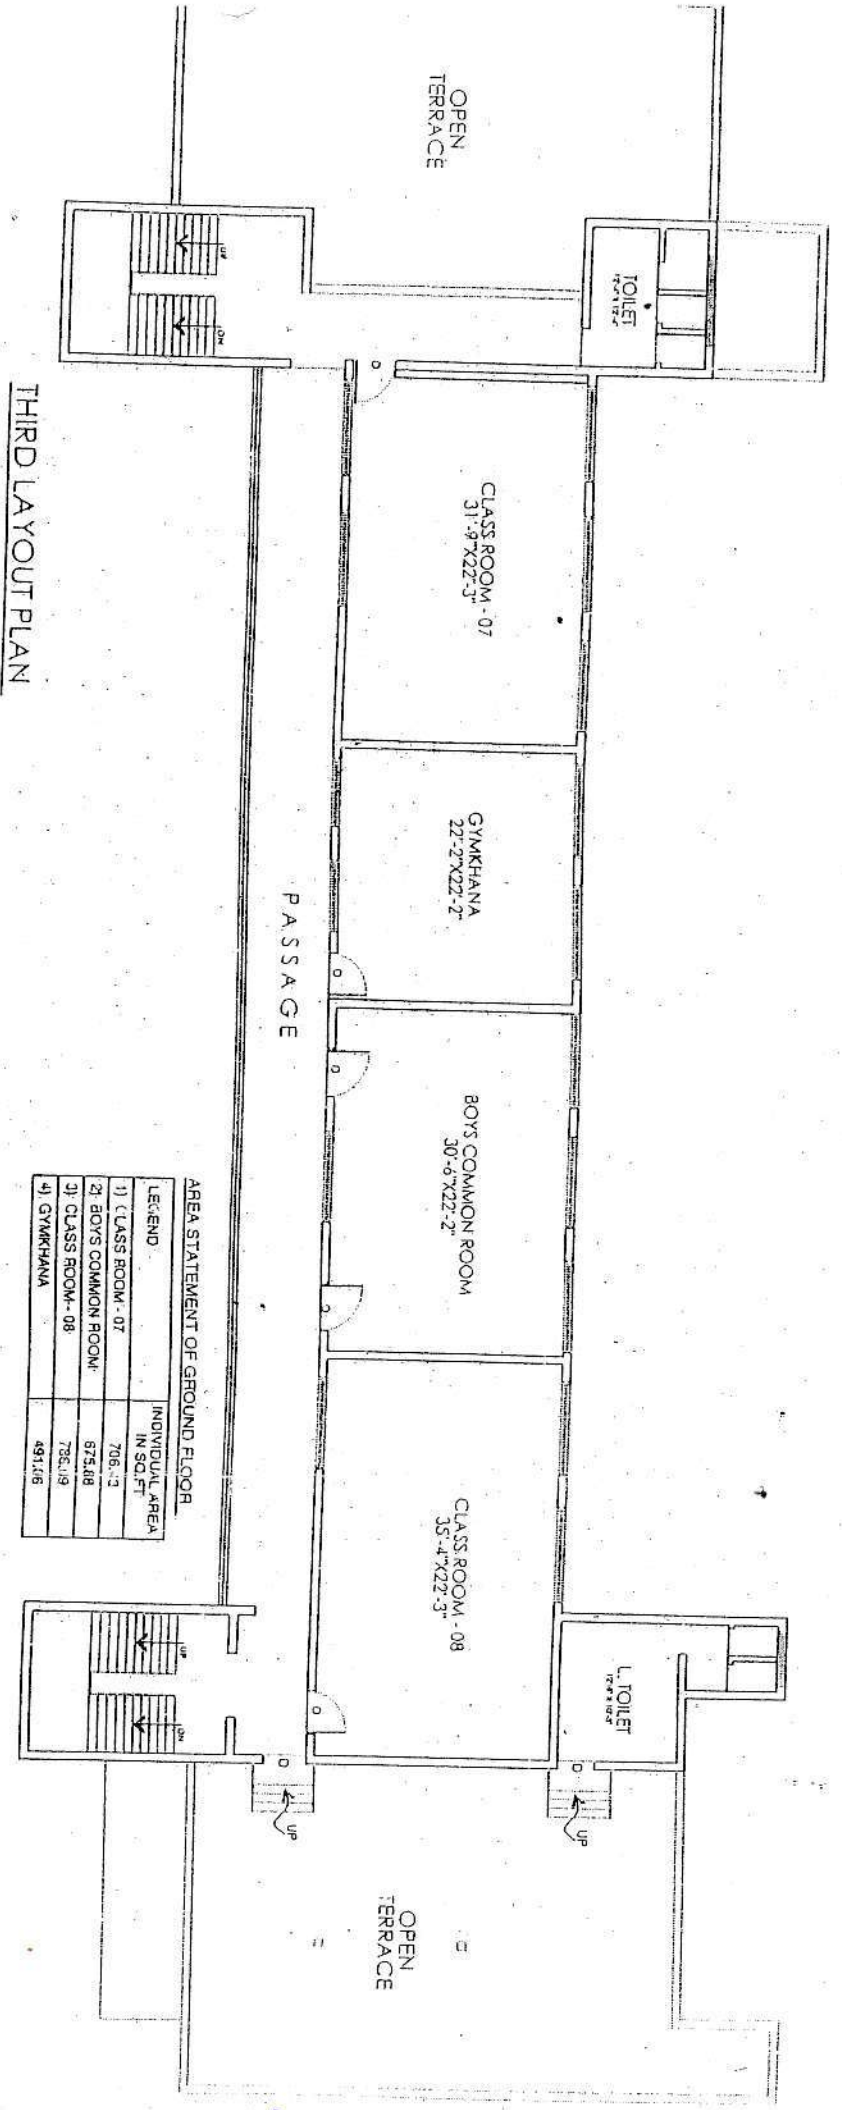

THIRD LAYOUT PLAN

AREA STATEMENT OF GROUND FLOOR

LEGEND	INDIVIDUAL AREA IN SQ. FT.
1) CLASS ROOM - 07	706.13
2) BOYS COMMON ROOM	675.88
3) CLASS ROOM - 08	786.19
4) GYMKHANA	491.06

used interior layout plan of LAW COLLEGE at karad, dist. saara

3rd Floor	
DATE	06.02.2013
SCALE	AS SHOWN
DESIGN NO	---
DESIGN BY	Moham

MOHAN PATIL & ASSOCIATES.

ARCHITECT & INTERIOR DESIGNERS.  
 310, Decision tower, 3rd floor, Near city pride, Bidweadi, pune-37  
 phone/fax : 020-24231894, Email : ar\_mohapatil@rediffmail.com  
 cell no : 9 8 2 2 4 3 8 7 9 5 9 8 2 2 4 1 1 5 1 2

84

*S/C Principal*  
 Bharati Vidyapeeth's  
 SARAD CHAWAT LAW COLLEGE  
 KARAD.


## Auditorium



## Class Room 2



## Class Room 3

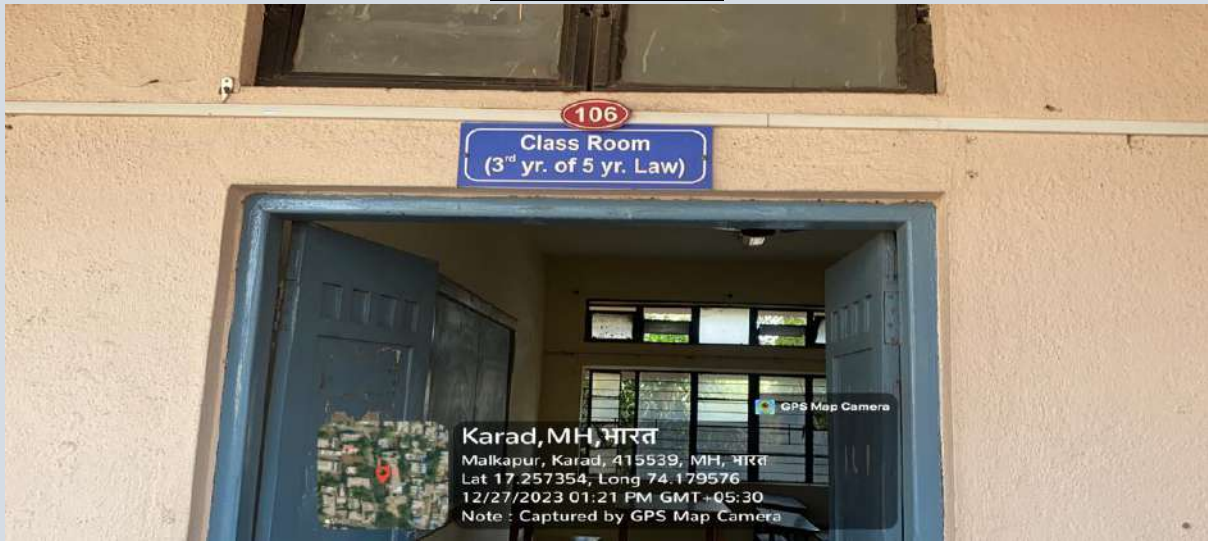




## Class Room 4




## Computer Lab



## Conference Hall

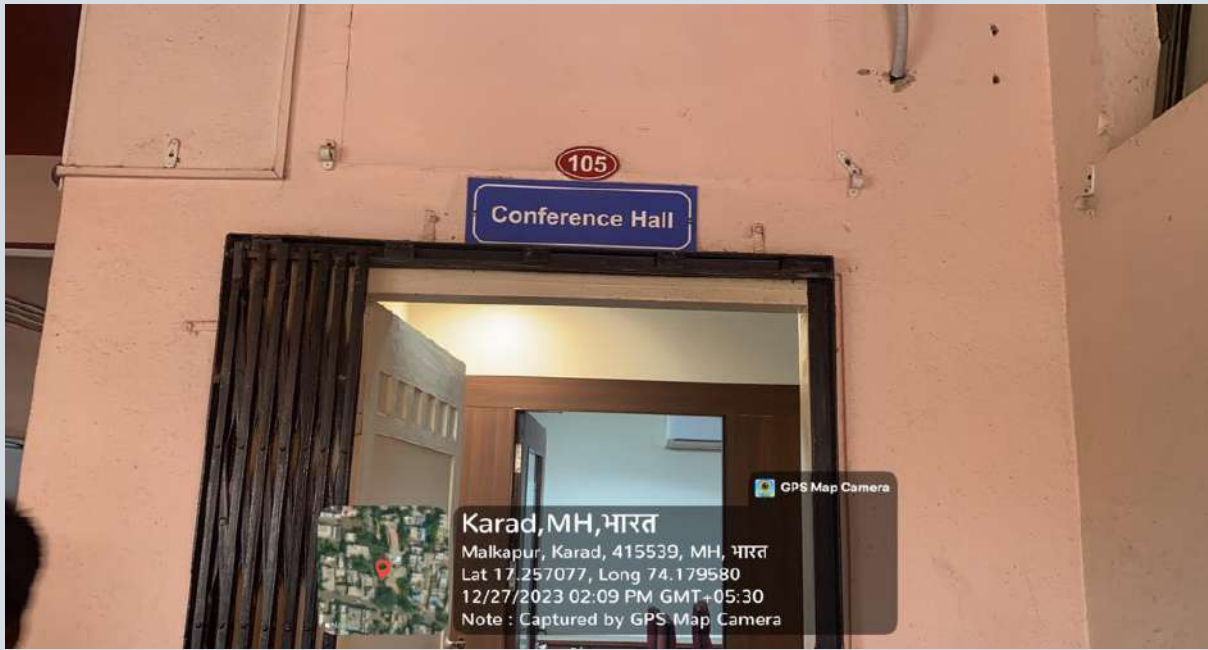


## Examination Cell

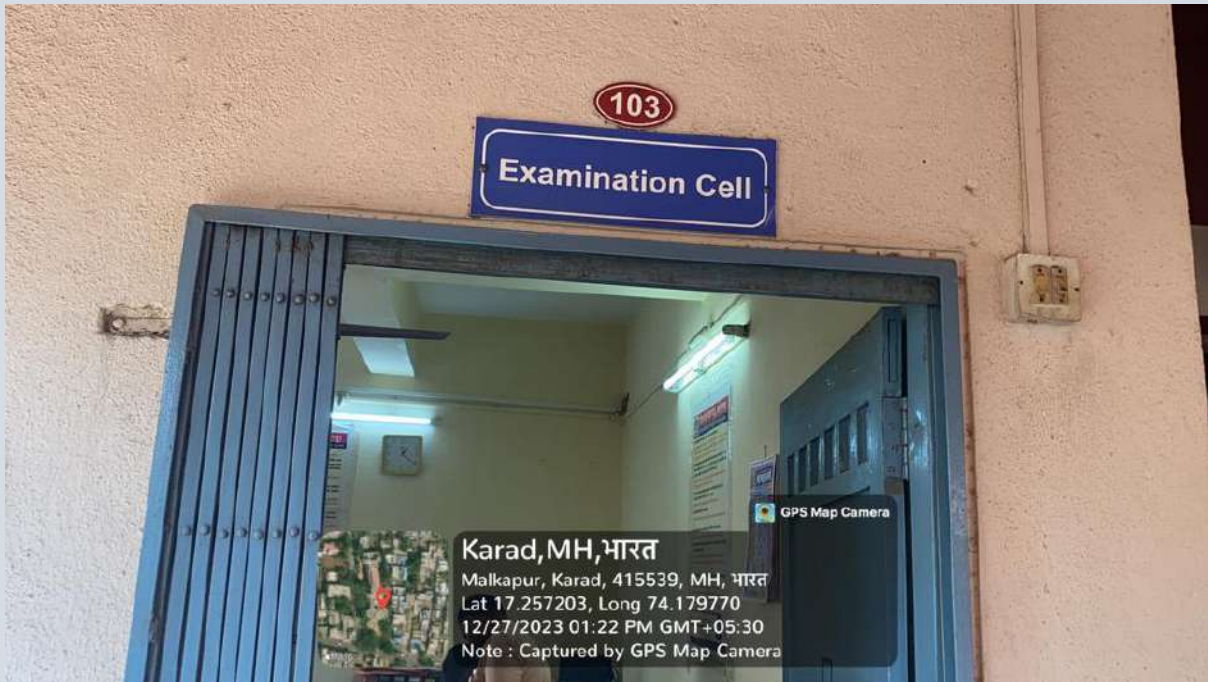

**First Floor View**



# Girls Common Room

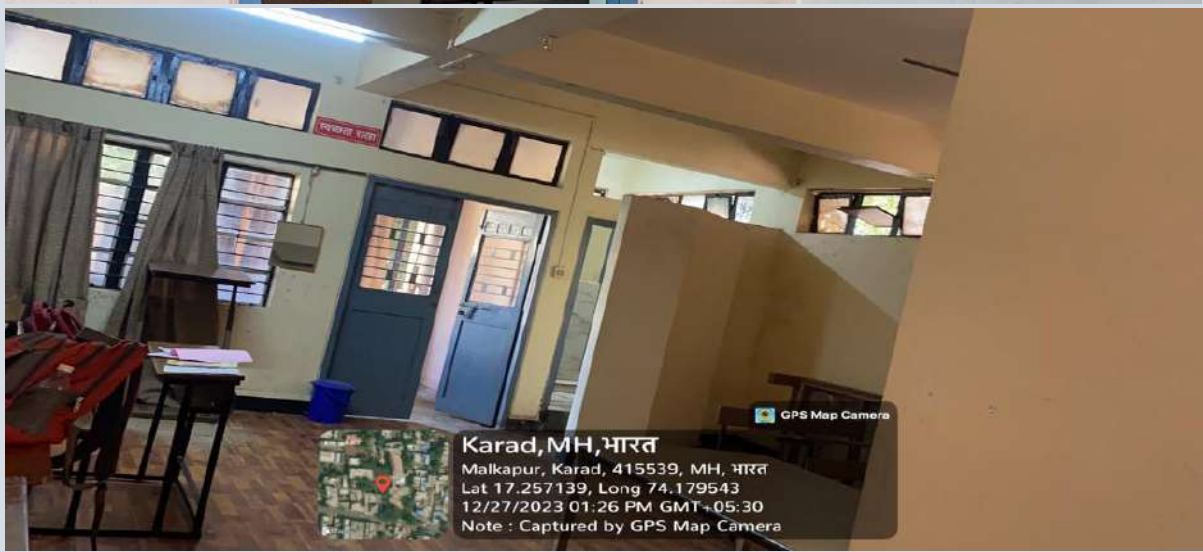

## GYMKHANA



## Staff Toilet



## Staff Room





## Ground Floor



Administrative Office



## Class Room 1





## College Fornt View



## Parking



## MOOT COURT HALL

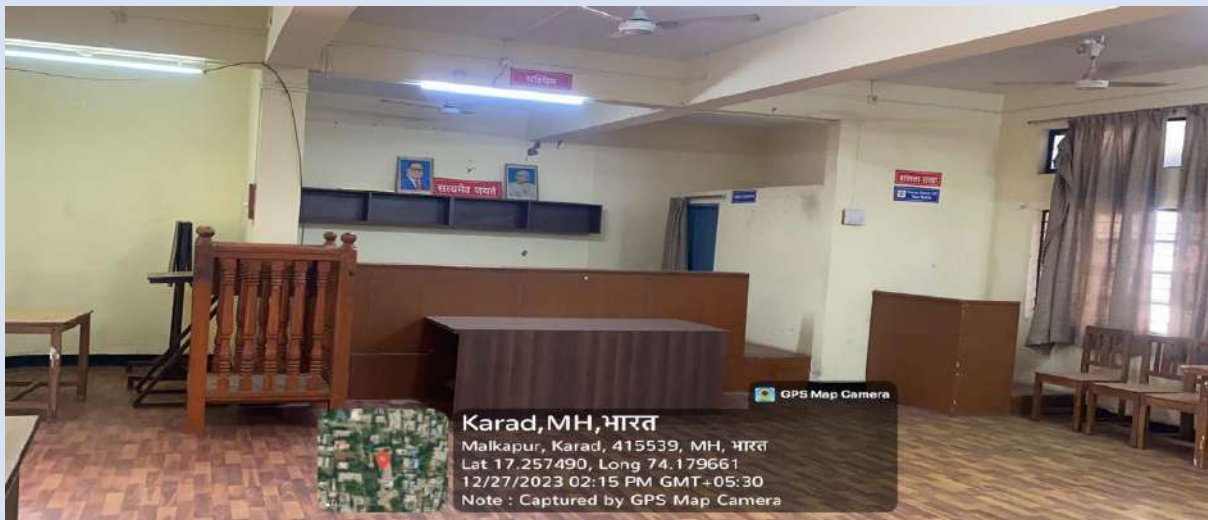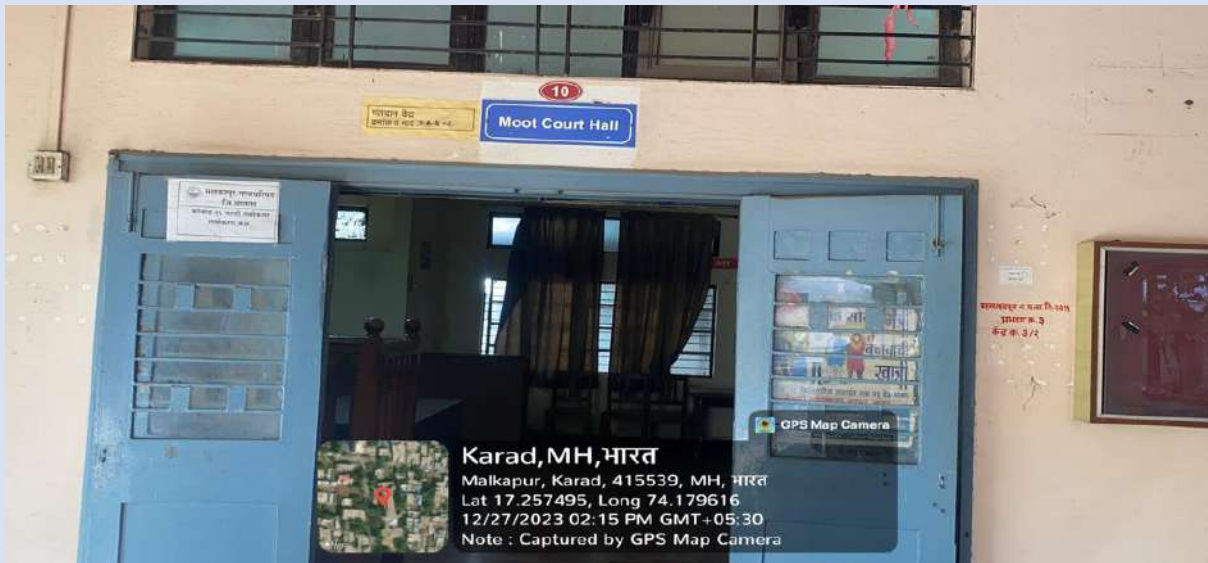


## Principal's Cabin



## Boys Common Room




## Toilet

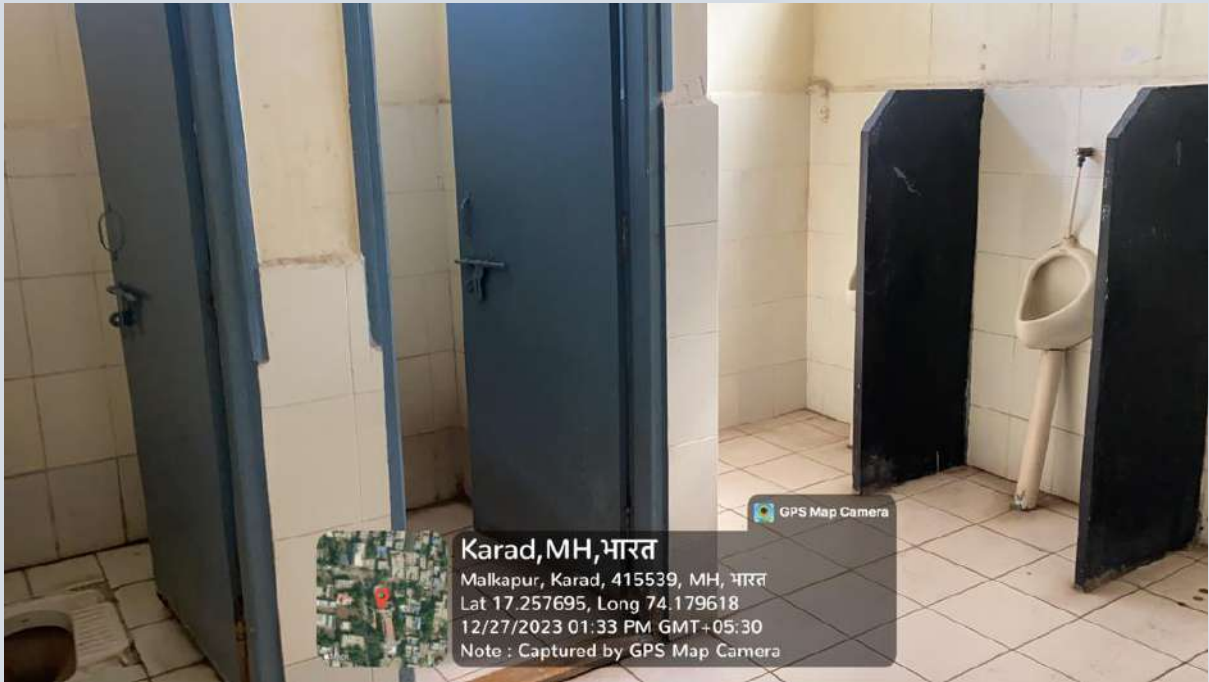



## Class Room 5

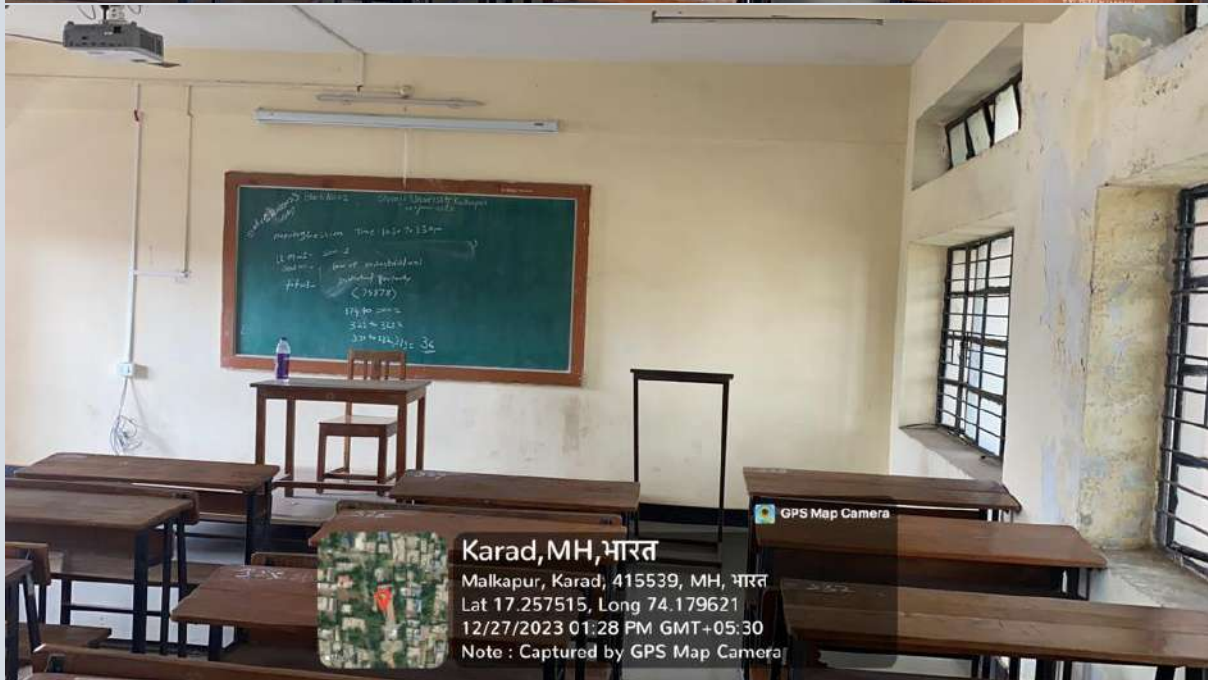

## Class Room 6



## Library



Latitude: 17.257229  
Longitude: 74.179705  
Altitude: 227.6±34 m  
Accuracy: 32.3 m  
Time: 12-28-2023 09:21

Note: Library of  
Bharati Vidyapeeth's Yashwantrao Chavan Law College Karad

Powered by NoteCam

## Boys Reading Room



Latitude: 17.257289  
Longitude: 74.179557  
Elevation: 304.55±3 m  
Accuracy: 62.2 m  
Time: 12-28-2023 09:23

Note: Library of  
Bharati Vidyapeeth's Yashwantrao Chavan Law College Karad

Powered by NoteCam

## Girls Reading Room




## Digital Library



## Books Stack Room



## Second Floor View

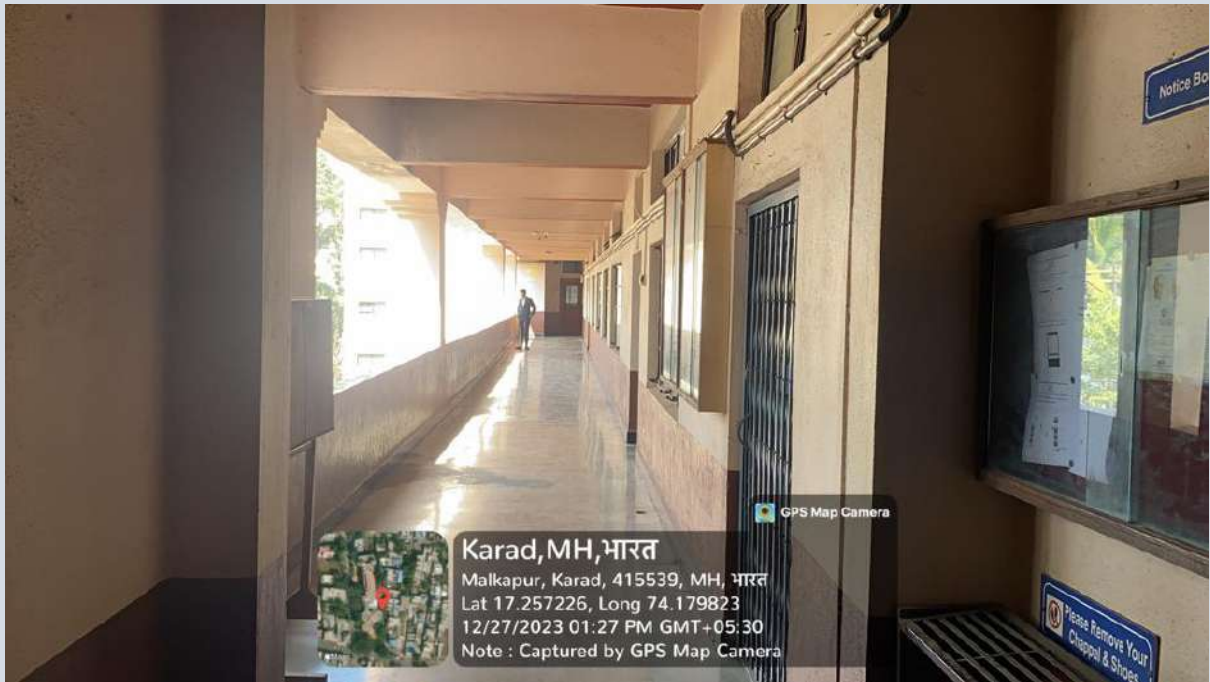

## Class Room 7



## Sport Room





## Class Room 8



### Third Floor View

